


PEDESTRIAN POLE MOUNTED FLASHING SCHOOL SIGNAL

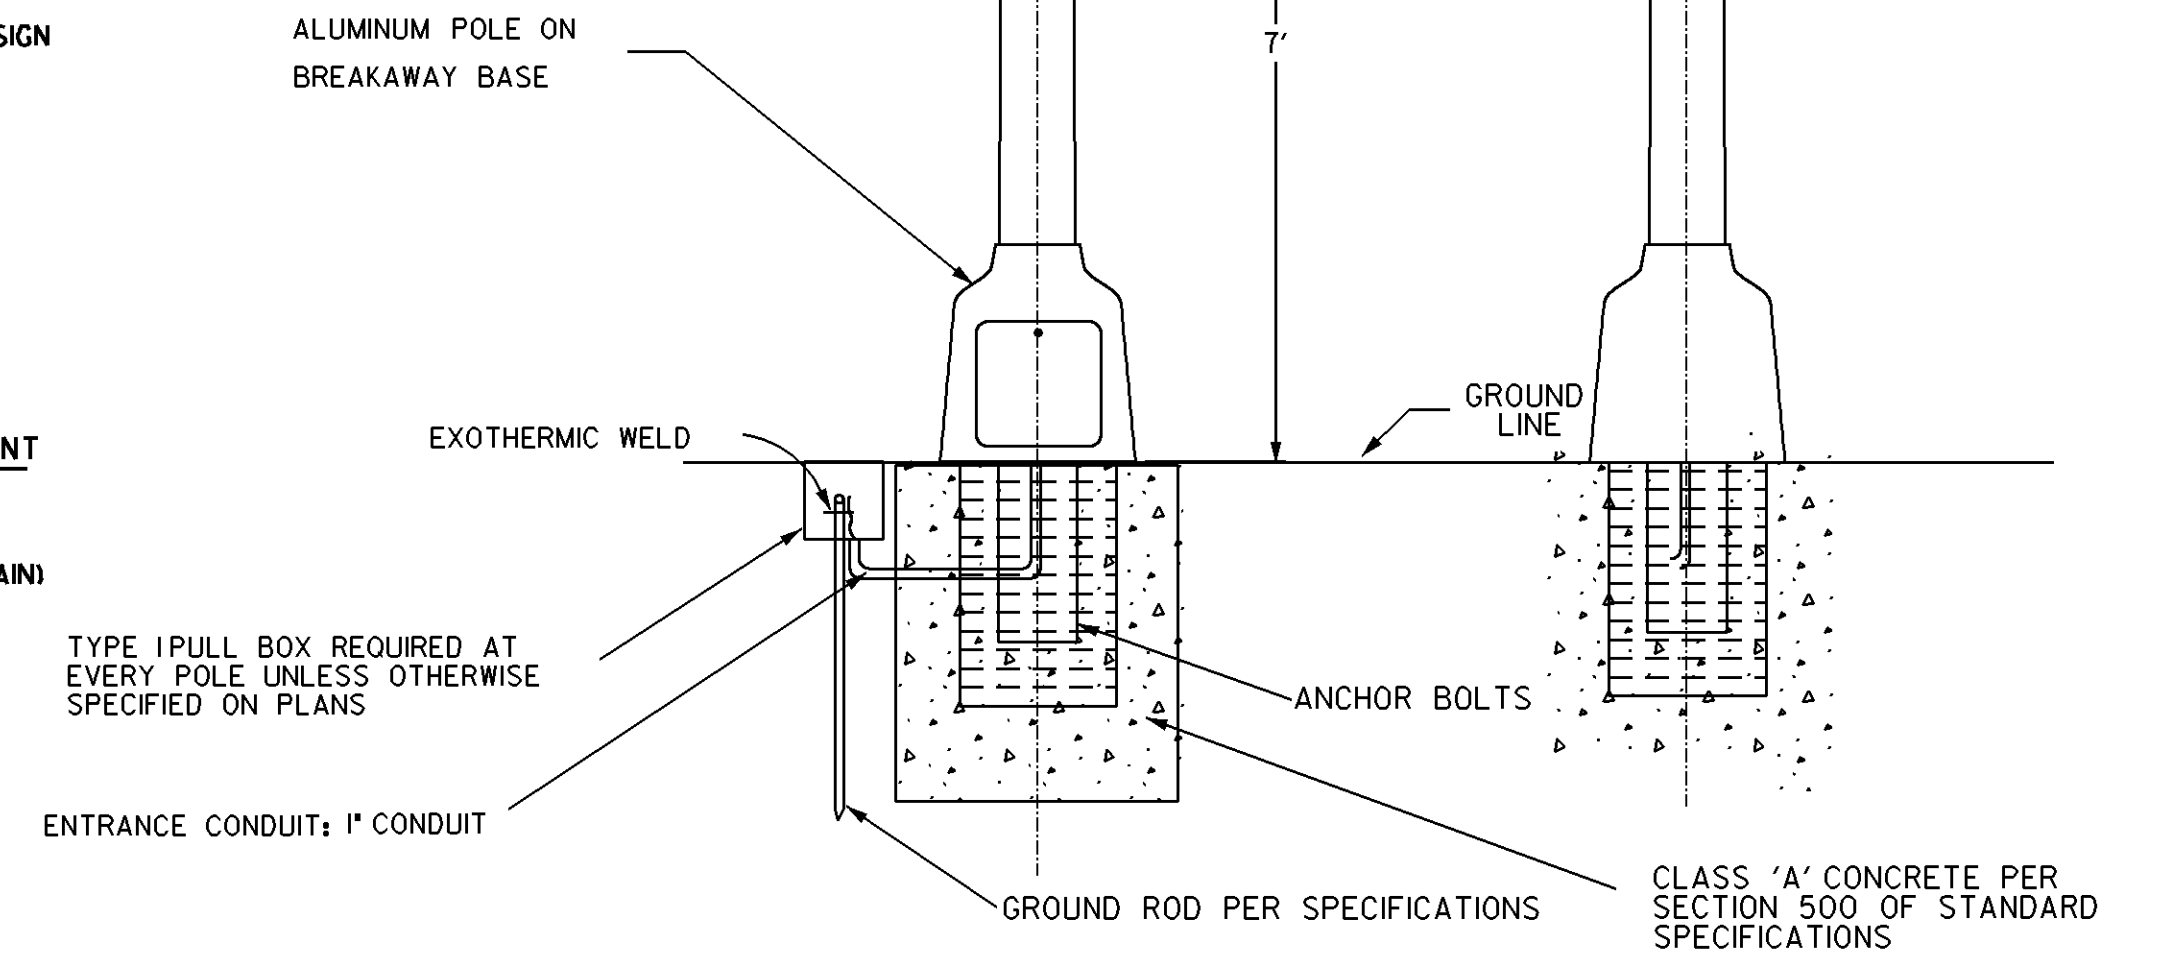

								DATE	DEPARTMENT OF TRANSPORTATION STATE OF GEORGIA						
								REVISION DESCRIPTION	TRAFFIC SIGNAL DETAIL FLASHING SCHOOL ASSEMBLY POST MOUNTED INSTALLATION						
								REV. BY:						DETAIL NUMBER	
									<u>FEBRUARY 2012</u>					TS-I2B	
NOT TO SCALE - REPORT ERRORS															